


FOAMULAR® CODEBORD® AIR BARRIER SYSTEM

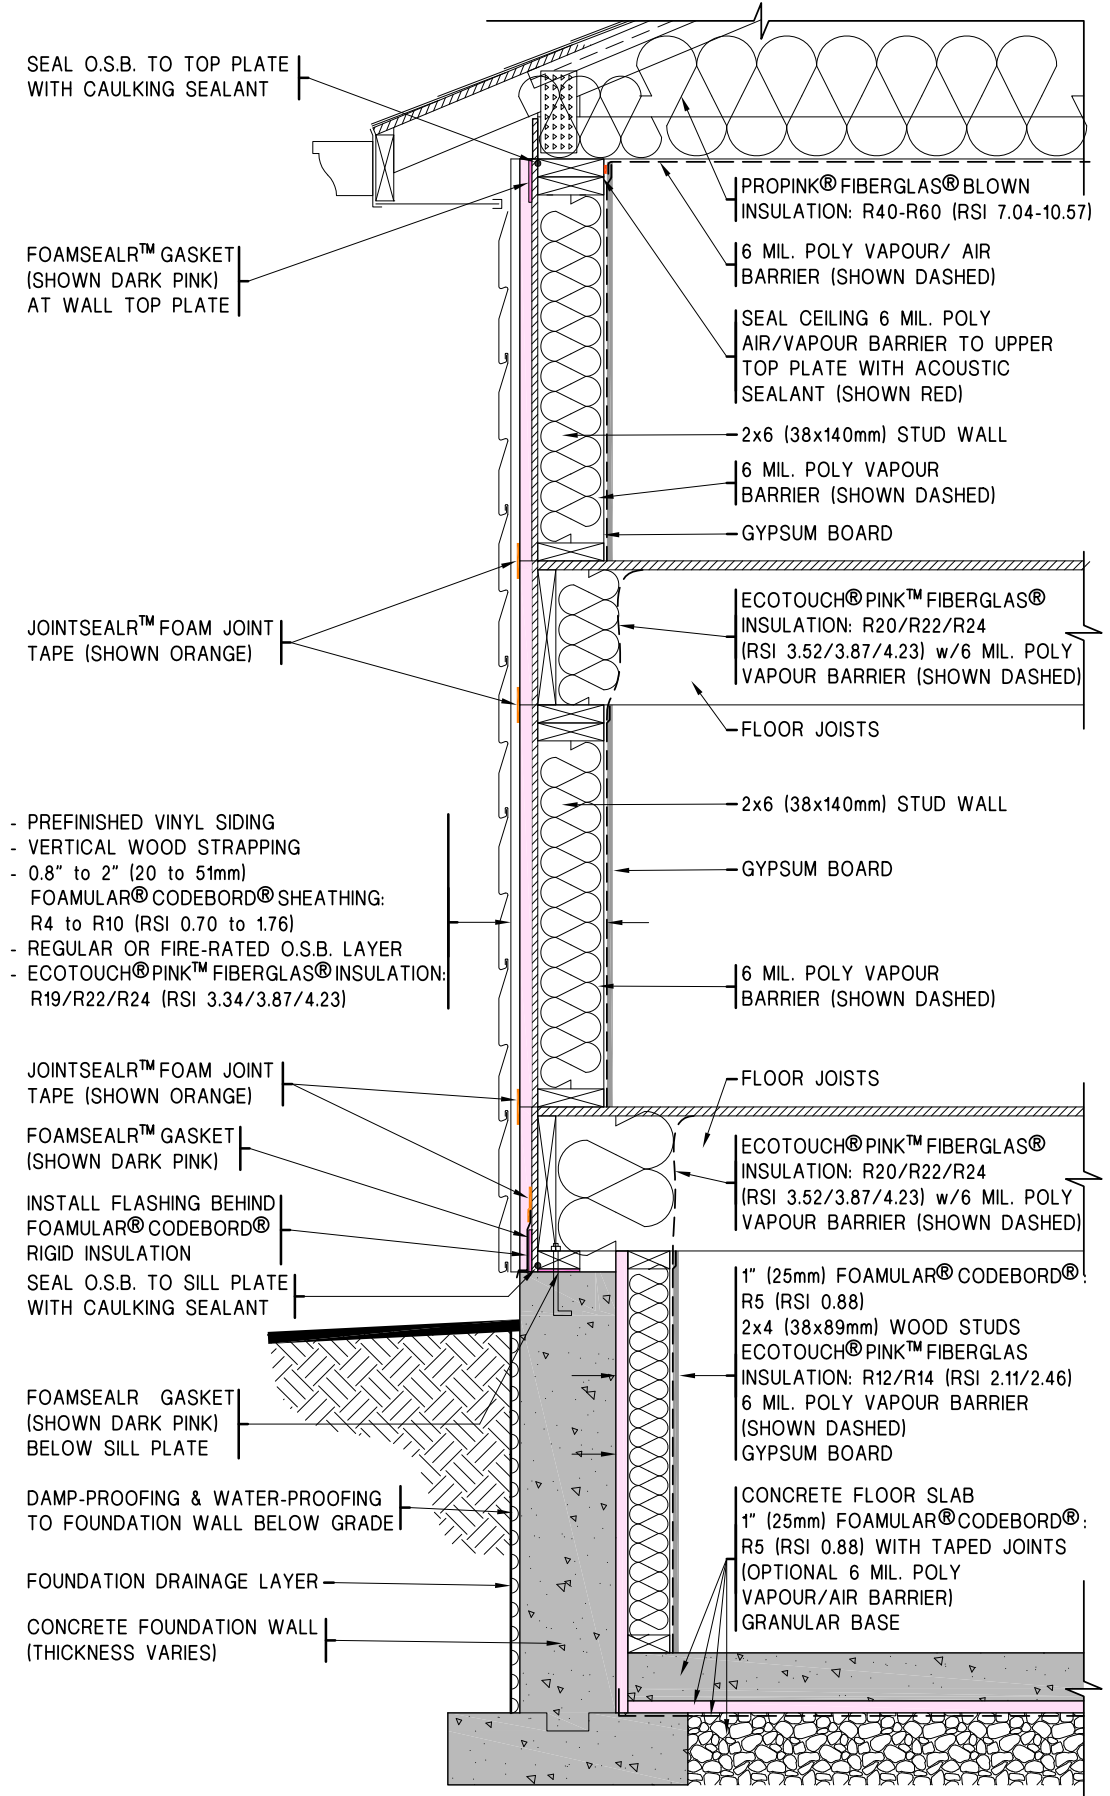

HYBRID (F.R. OSB): TYPICAL WALL - SIDING / SIDING
 (With CodeBord® in Basement)

TYP. WALL	
DATE:	JUN 14/2013
DRWN BY:	BLR D&D

