


FOAMULAR® CODEBORD® AIR BARRIER SYSTEM

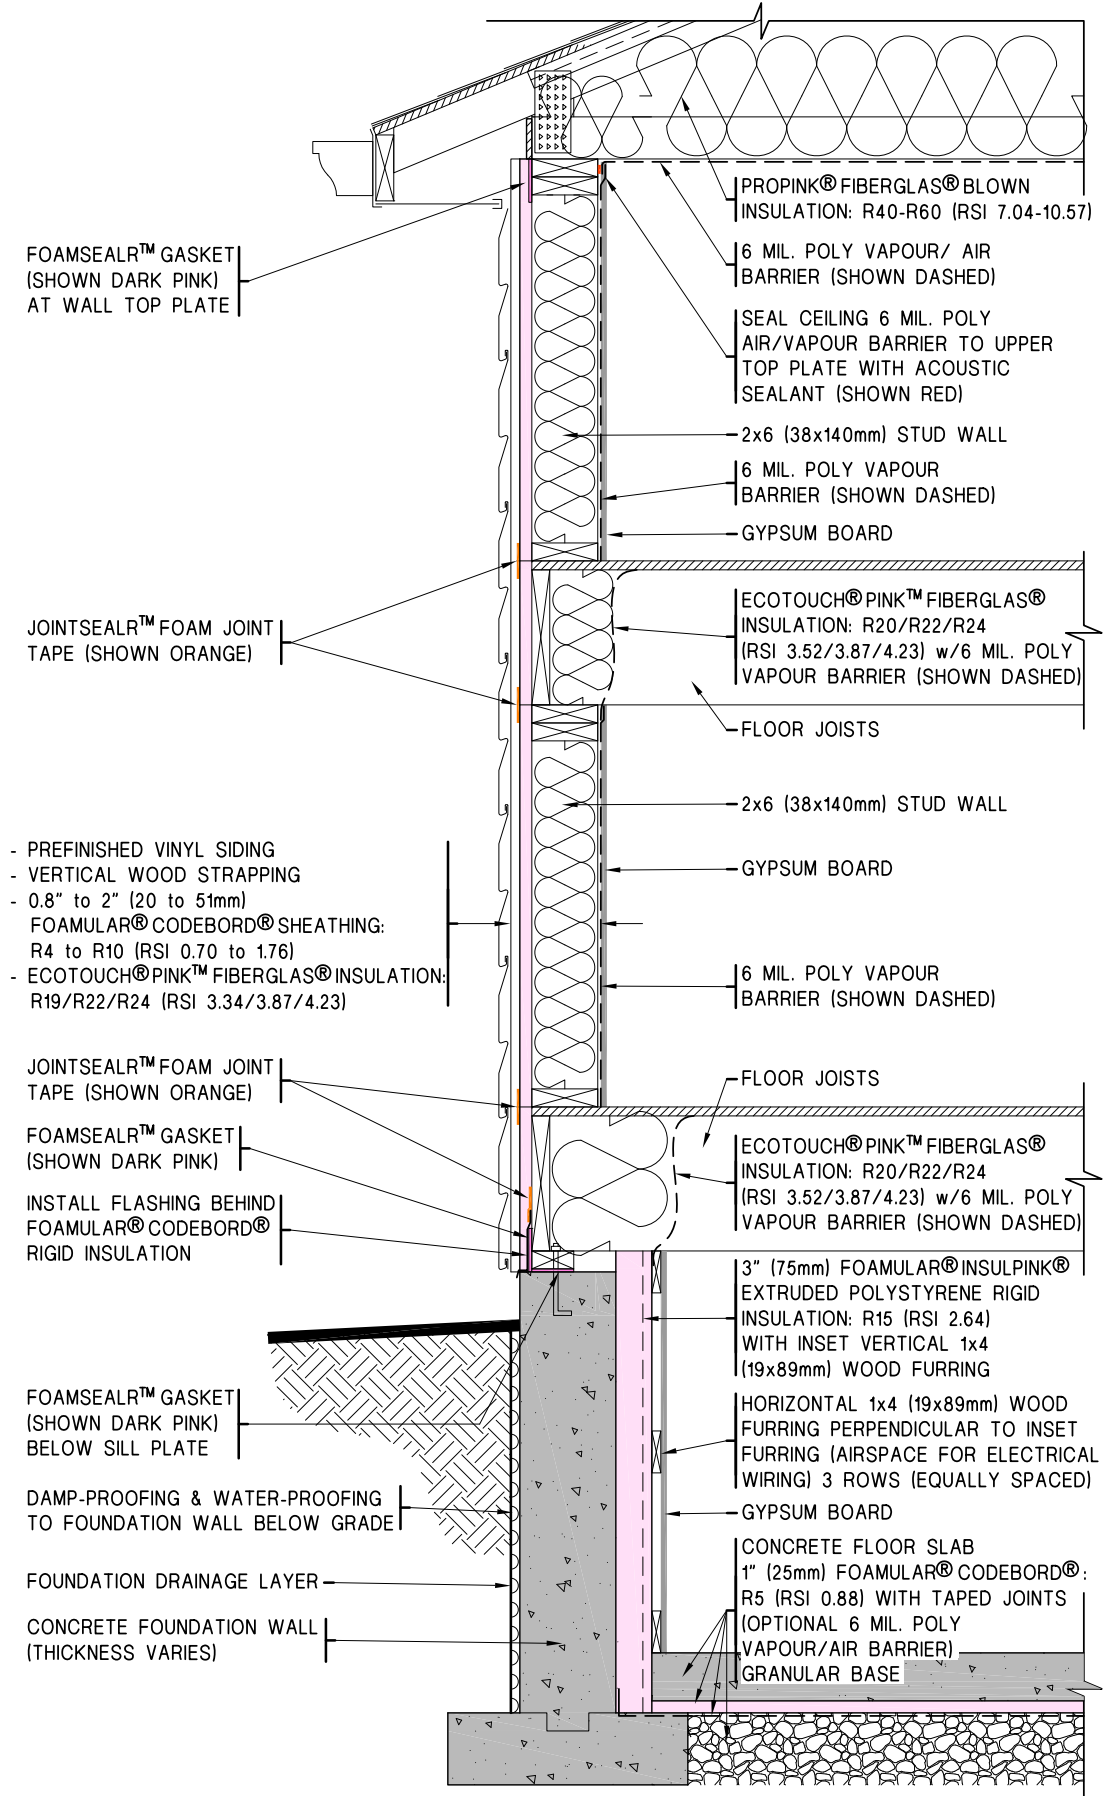

HYBRID:

TYPICAL WALL - SIDING / SIDING
(3" INSULPINK® to Basement)

TYP. WALL	
DATE:	JUN 14/2013
DRWN BY:	BLR D&D

